

ALL SAINTS CATHOLIC CHURCH
3330 14TH STREET
LEWISTON, IDAHO

PERMIT SET
ISSUE DATE: 6/7/10

| | |
|-------------|---------|
| PROJECT NO. | 1040705 |
| DRAWN BY: | TS/BD |
| CHECKED BY: | CB |
| DATE | |
| DESCRIPTION | |

PERMIT NO. 1040705
DRAWN BY: TS/BD
CHECKED BY: CB

PROJECT NAME: IRRIGATION DIAGRAM

SHEET NUMBER: L1.1
SCALE: 1"=30'
0 15 30 60
1" ORIGINAL SIZE


IRRIGATION SCHEDULE

| SYMBOL | DESCRIPTION | MANUF. | TYPE | DI/SHEET |
|--------|-----------------------------|--------|---------------|----------|
| ⊙ | REMOTE CONTROL VALVE | - | - | 9/12.0 |
| ⬇ | QUICK COUPLER VALVE | - | - | 5/12.1 |
| ⬆ | ISOLATION VALVE | - | - | 7/12.0 |
| ⊠ | RAN/FREEZE SHUT-OFF | - | - | - |
| ⊡ | FLOW SENSOR | - | - | 4/12.0 |
| ⊡ | CONTROLLER | - | - | 2/12.0 |
| --- | 2" MAINLINE | - | SCH 40 PVC | 8/12.0 |
| --- | 3" MAINLINE | - | SCH 40 PVC | 8/12.0 |
| --- | L.O.I.D. MAINLINE | - | SEE CIVIL | - |
| --- | LATERAL LINE, SIZE PER PLAN | - | CLASS 200 PVC | 8/12.0 |
| --- | SLEEVE, SIZE 2 x PIPE DIA. | - | SCH 40 PVC | 9/12.0 |
| --- | P.O.C. | - | - | 1/12.0 |


- NOTES:**
- ALL TREES IN NON-IRRIGATED AREAS TO BE SUPPLIED WITH DRIP RINGS.
 - DO NOT ALLOW OVERSPRAY FROM IRRIGATION SYSTEM ONTO ENTRY SIGN.
 - ALL SHRUB AREAS WITHIN 10 FEET OF THE BUILDING TO BE IRRIGATED BY DRIP TO REDUCE EXCESS WATER RUNOFF.
 - DRIP IRRIGATION ZONES TO BE MINIMUM OF 5 GPM TOTAL FLOW.

LEGEND


| | |
|---------------|--|
| [Hatched Box] | LAWN AREA TO BE IRRIGATED |
| [Hatched Box] | SHRUB/GROUNDCOVER AREA TO BE IRRIGATED |
| [Hatched Box] | DRIP IRRIGATION TO BE USED EXCLUSIVELY |

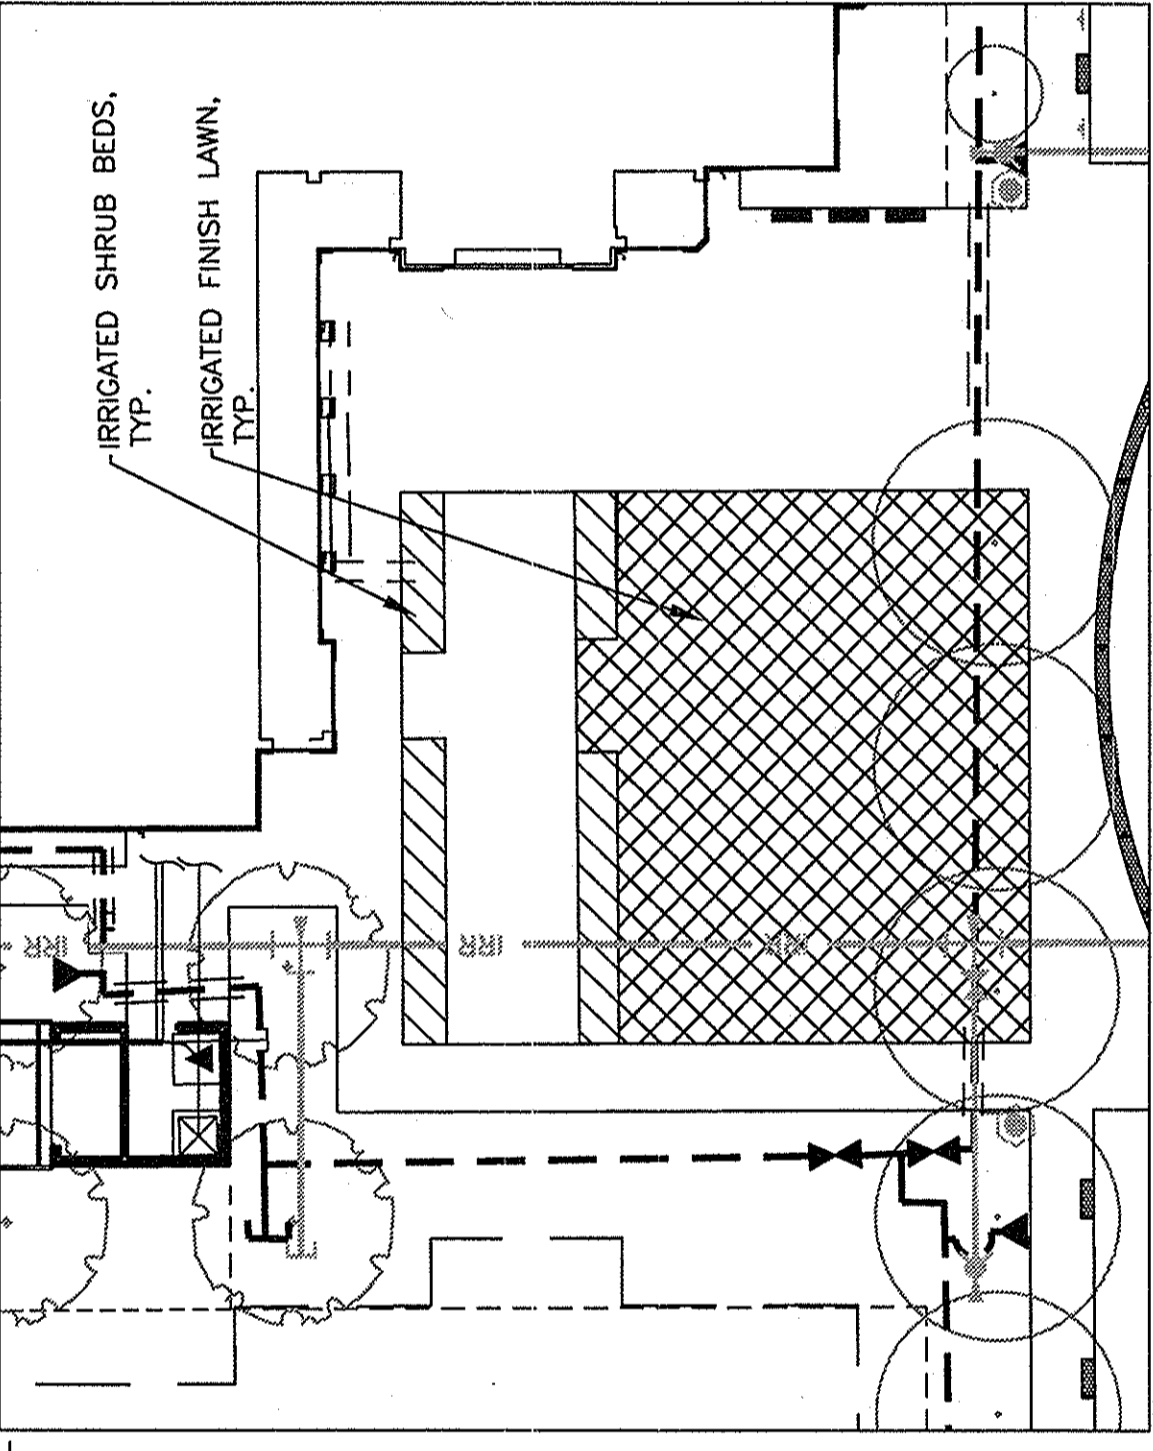

1 Add. Alt. Plaza

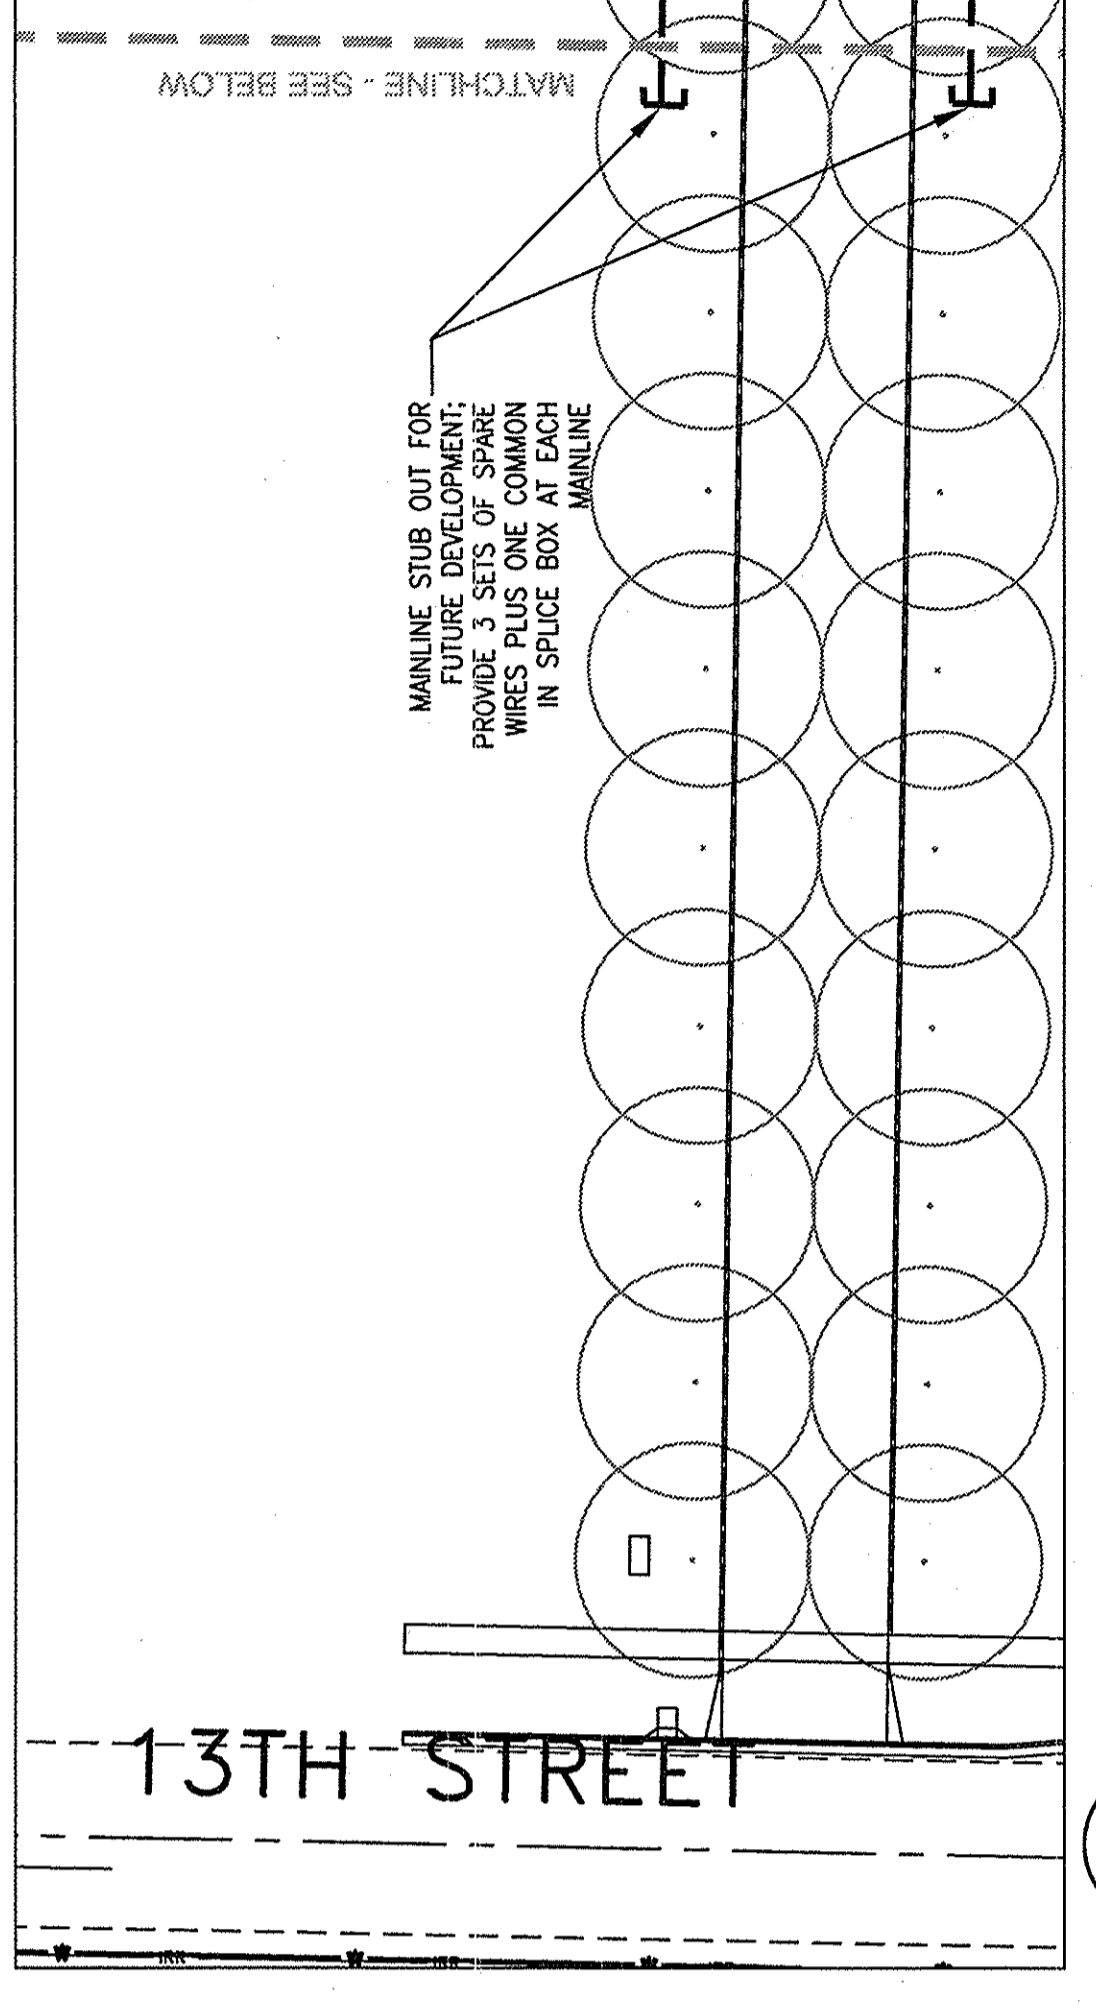

2 13th Street Entry Drive

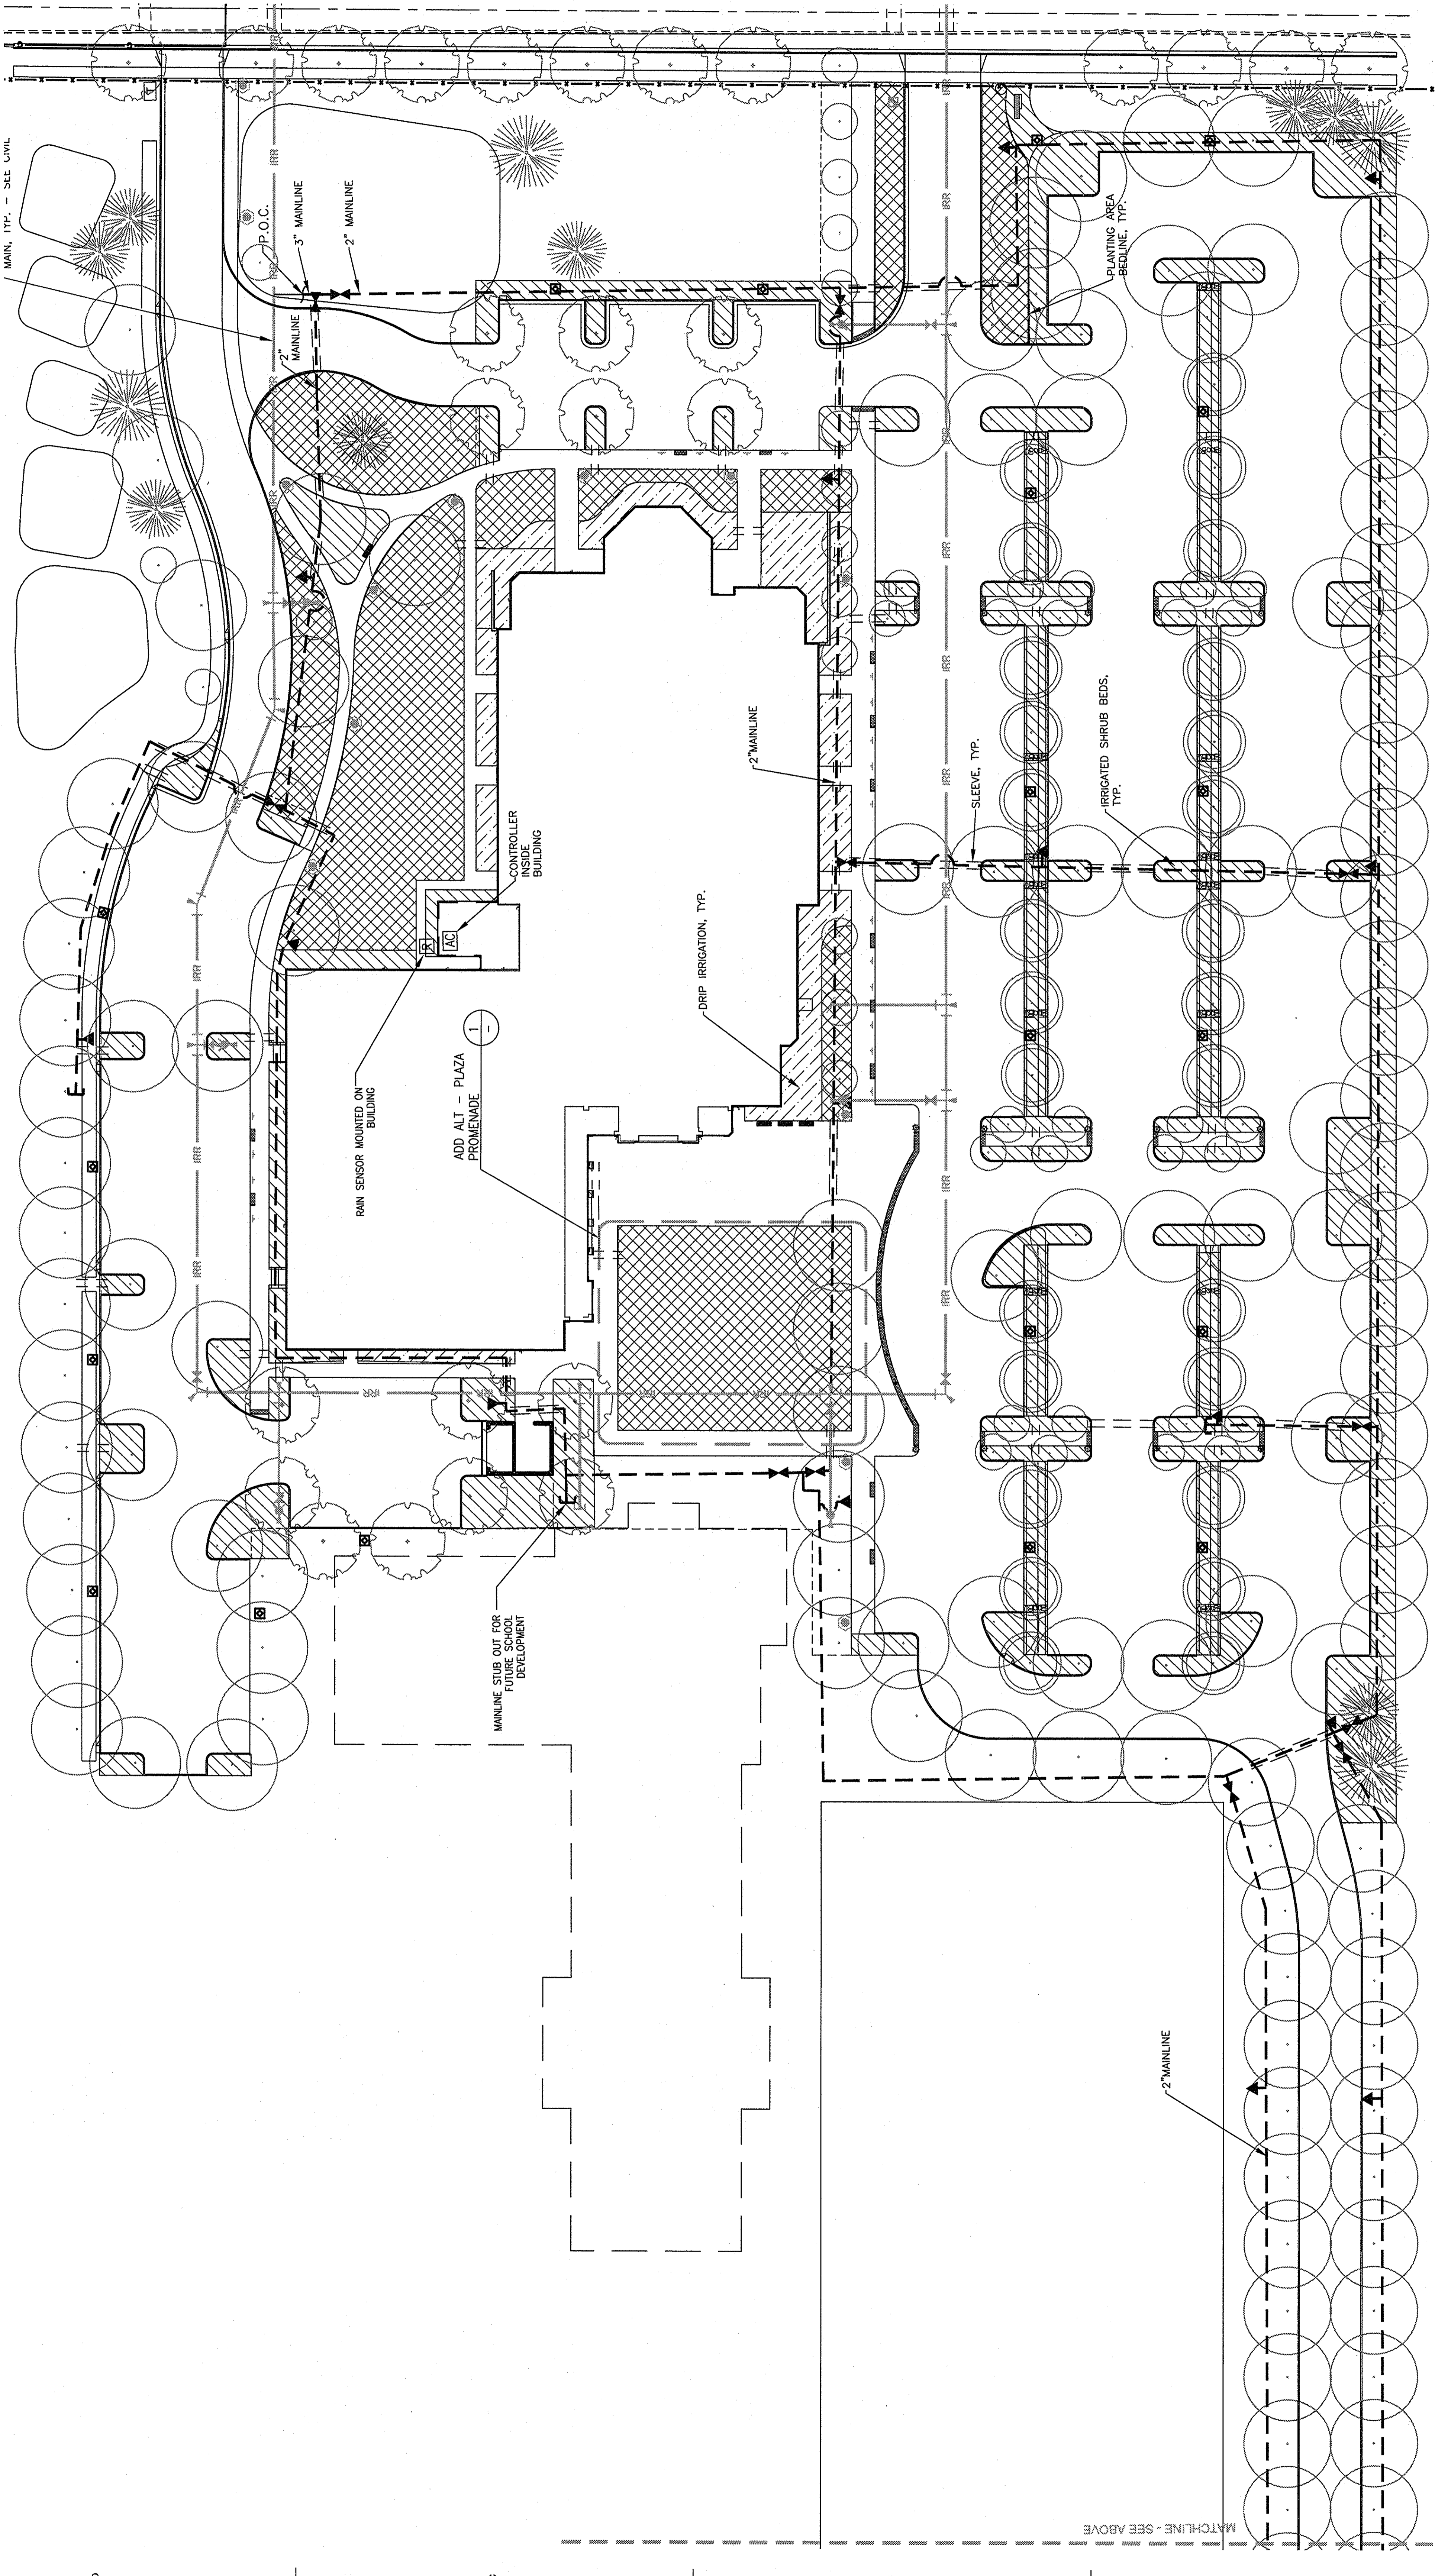

MATCHLINE - SEE ABOVE